


Minimum distance from wall
for 8' back drape = 44"

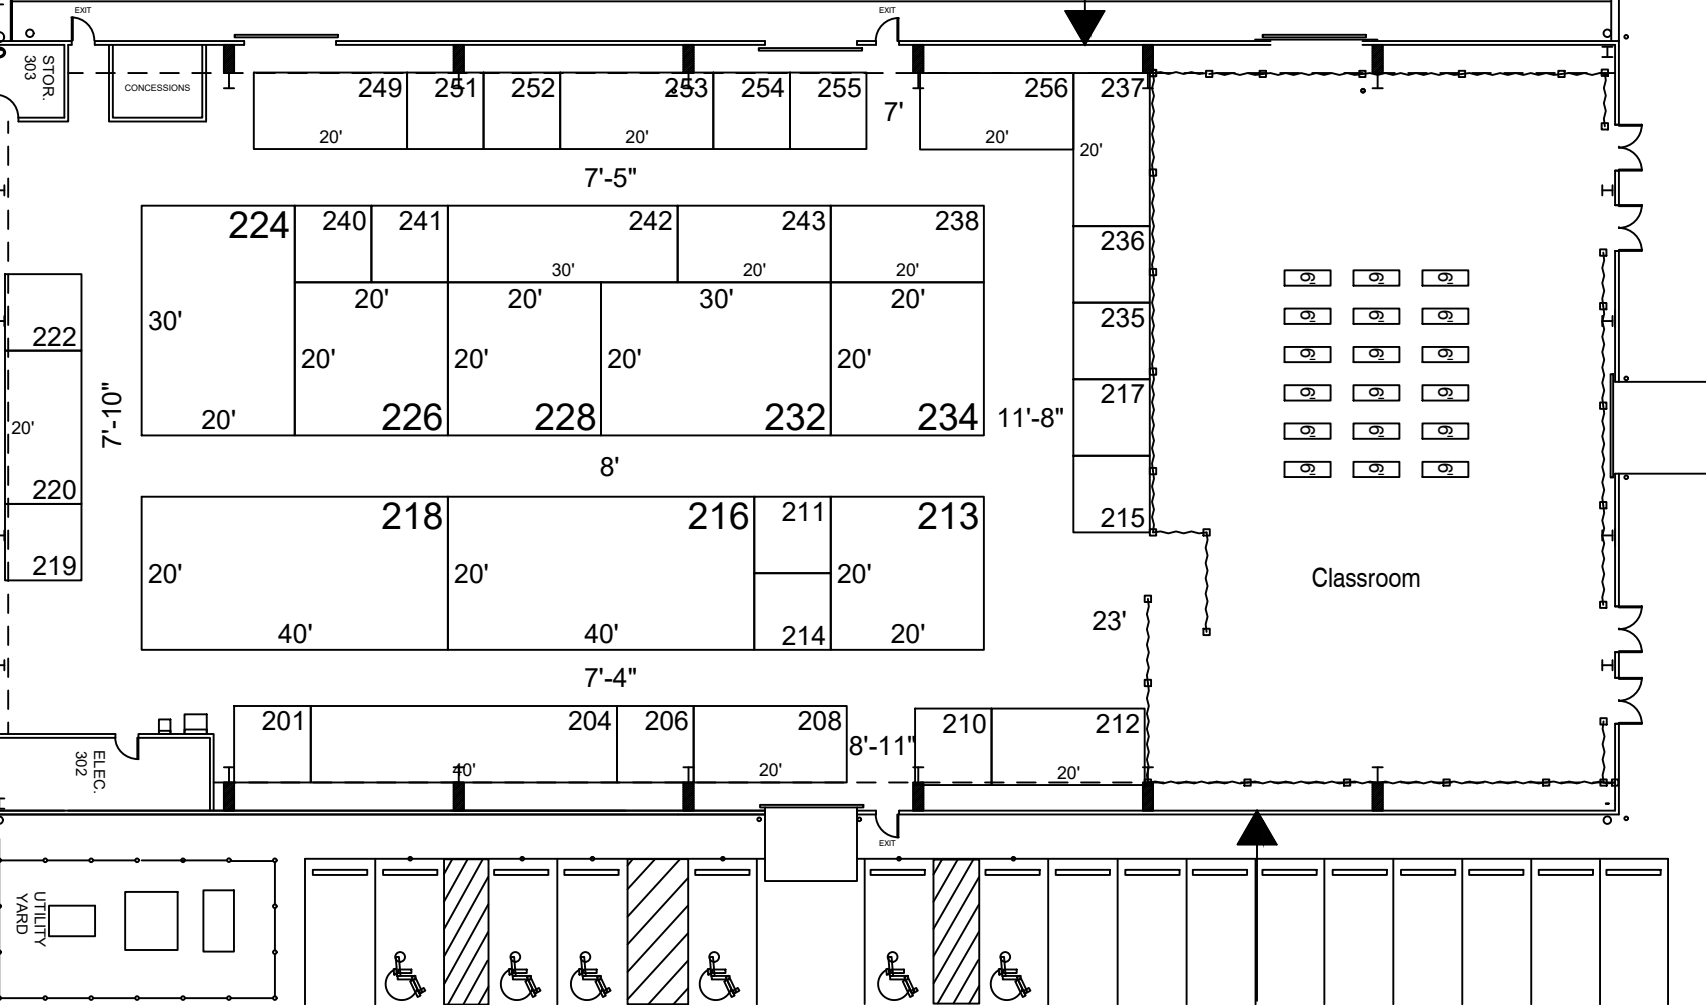

Minimum distance from wall
for 8' back drape = 44"

Show Name: Willamette Ag

Show Dates: 11/16/21

Facility: Linn County Expo

City, State: Albany, OR

Location: ----

Legend:

AE: Bjarne Blixt

Show Number: 13062-21

Drawn By: Jocie Braaksma

Revised: 11/2/2021 11:14 AM

File: 13062_21 Willamette Valley Ag Show -
r2.dwg

Every effort has been made to ensure the accuracy of all information contained on this floor plan. However, no warranties, either expressed or implied are made with respect to this floor plan. If the location of building columns, utilities or other architectural components of the facility is a consideration in the construction of an exhibit, it is the sole responsibility of the exhibitor to physically inspect the facility to verify all dimensions and locations.

fern