


LINN COUNTY FAIR & EXPO CENTER CASCADE BUILDING

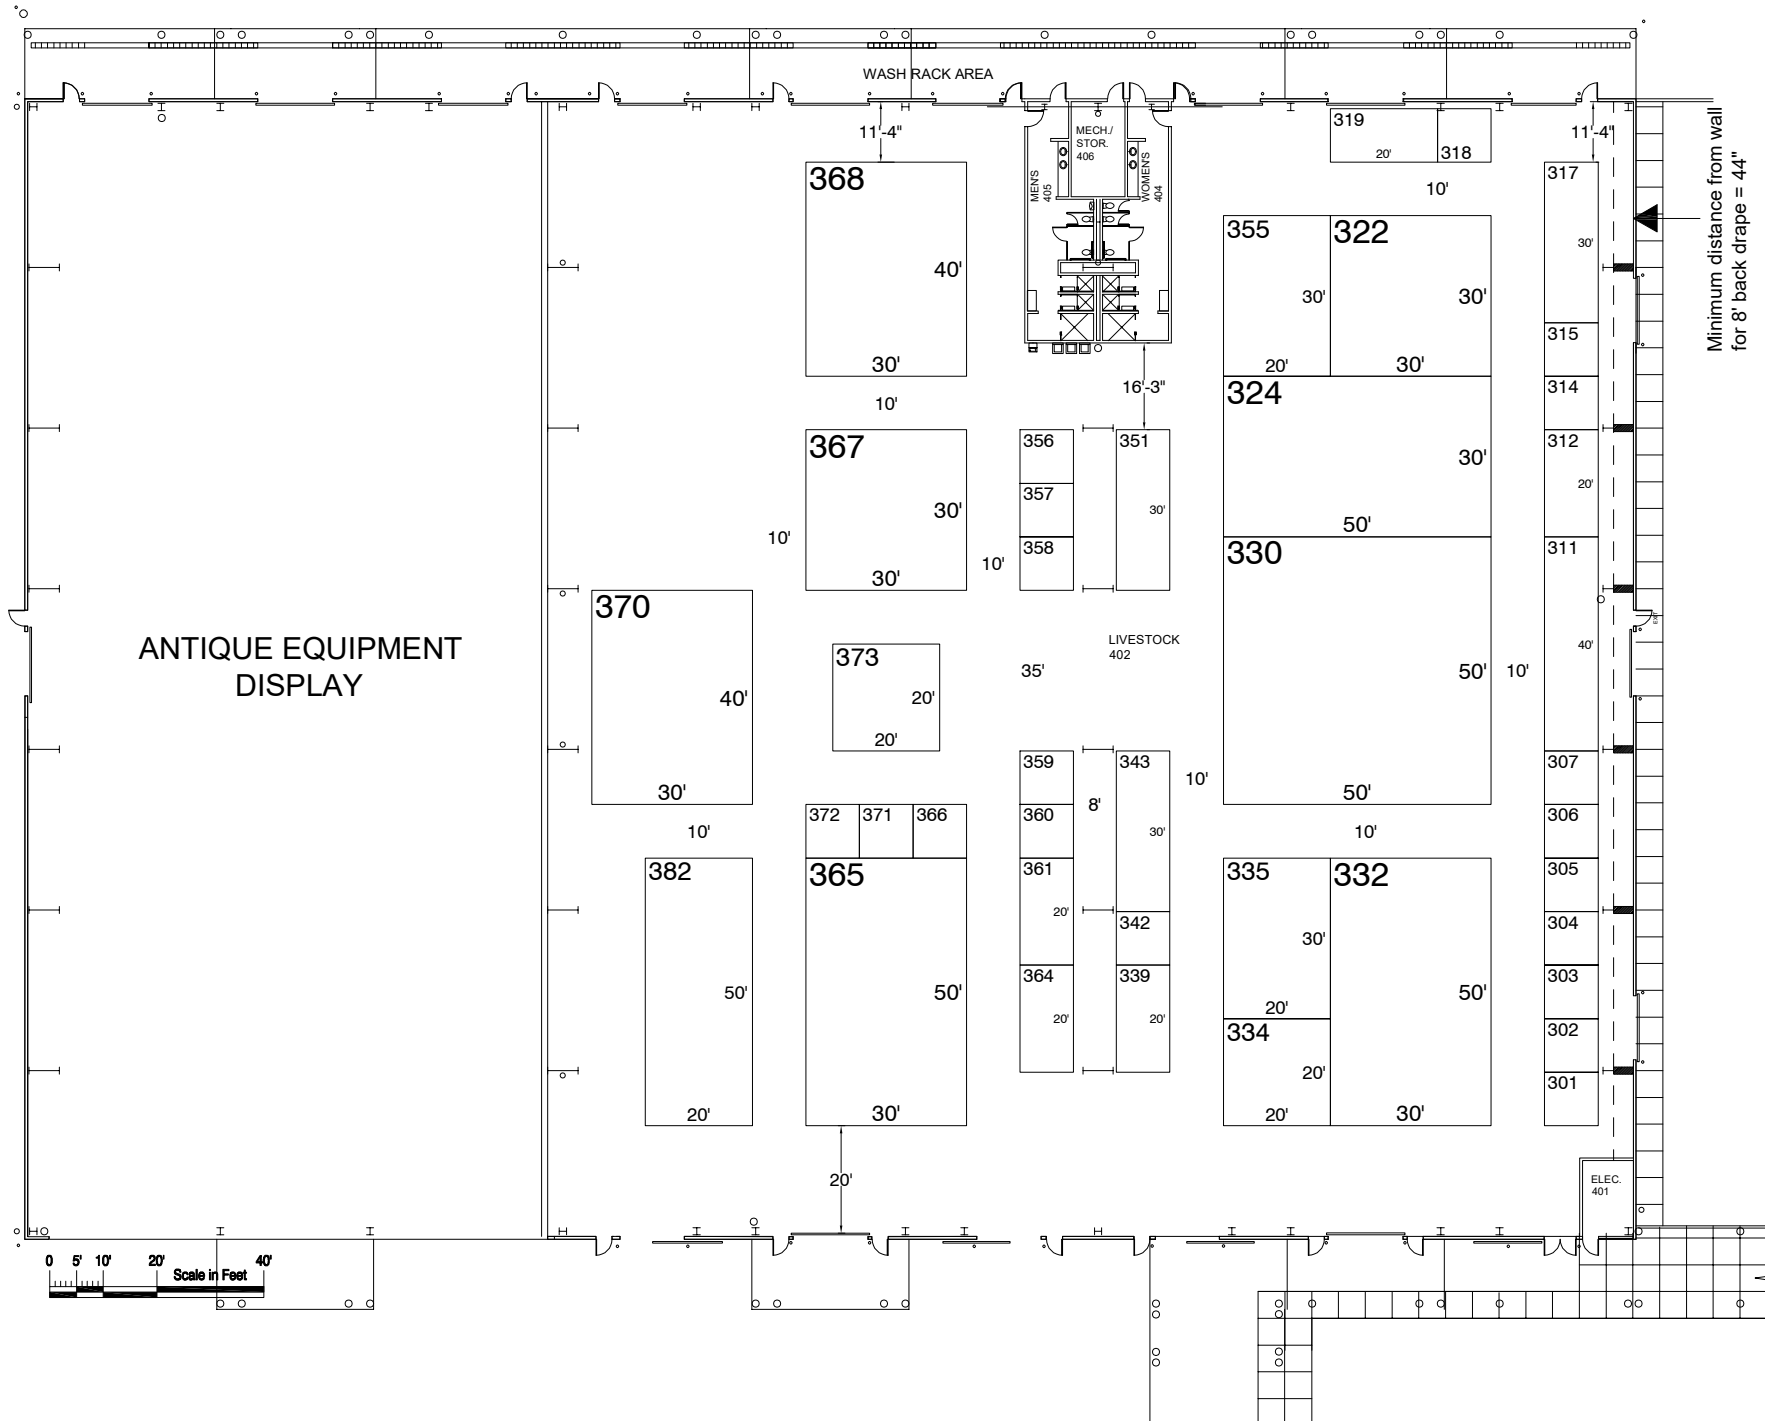

Willamette Valley Agricultural Show 2023

Show Name: Willamette Ag 2023
 Show Dates: November 14-16, 2023
 Facility: Linn County Expo Center
 City, State: Albany, OR
 Location: Cascade Building

Legend:

Inventory as of 10/18/2023

Dimension	Size	Qty	SqFt
10x10'	100	19	1,900
10x20'	200	5	1,000
10x30'	300	3	900
10x40'	400	1	400
20x20'	400	2	800
20x30'	600	2	1,200
30x30'	900	2	1,800
20x50'	1,000	1	1,000
30x40'	1,200	2	2,400
30x50'	1,500	3	4,500
50x50'	2,500	1	2,500
Totals:	41	18,400	

AE: Bjarne Blixt
 Show Number: 13062
 Drawn By: Gail Bamforth
 Revised: 10/18/2023 1:32 PM
 File: 13062-11-23 Cascade_r2

Every effort has been made to ensure the accuracy of all information contained on this floor plan. However, no warranties, either expressed or implied are made with respect to this floor plan. If the location of building columns, utilities or other architectural components of the facility is a consideration in the construction of an exhibit, it is the sole responsibility of the exhibitor to physically inspect the facility to verify all dimensions and locations.

