


LINN COUNTY FAIR & EXPO CENTER WILLAMETTE EVENTS CENTER

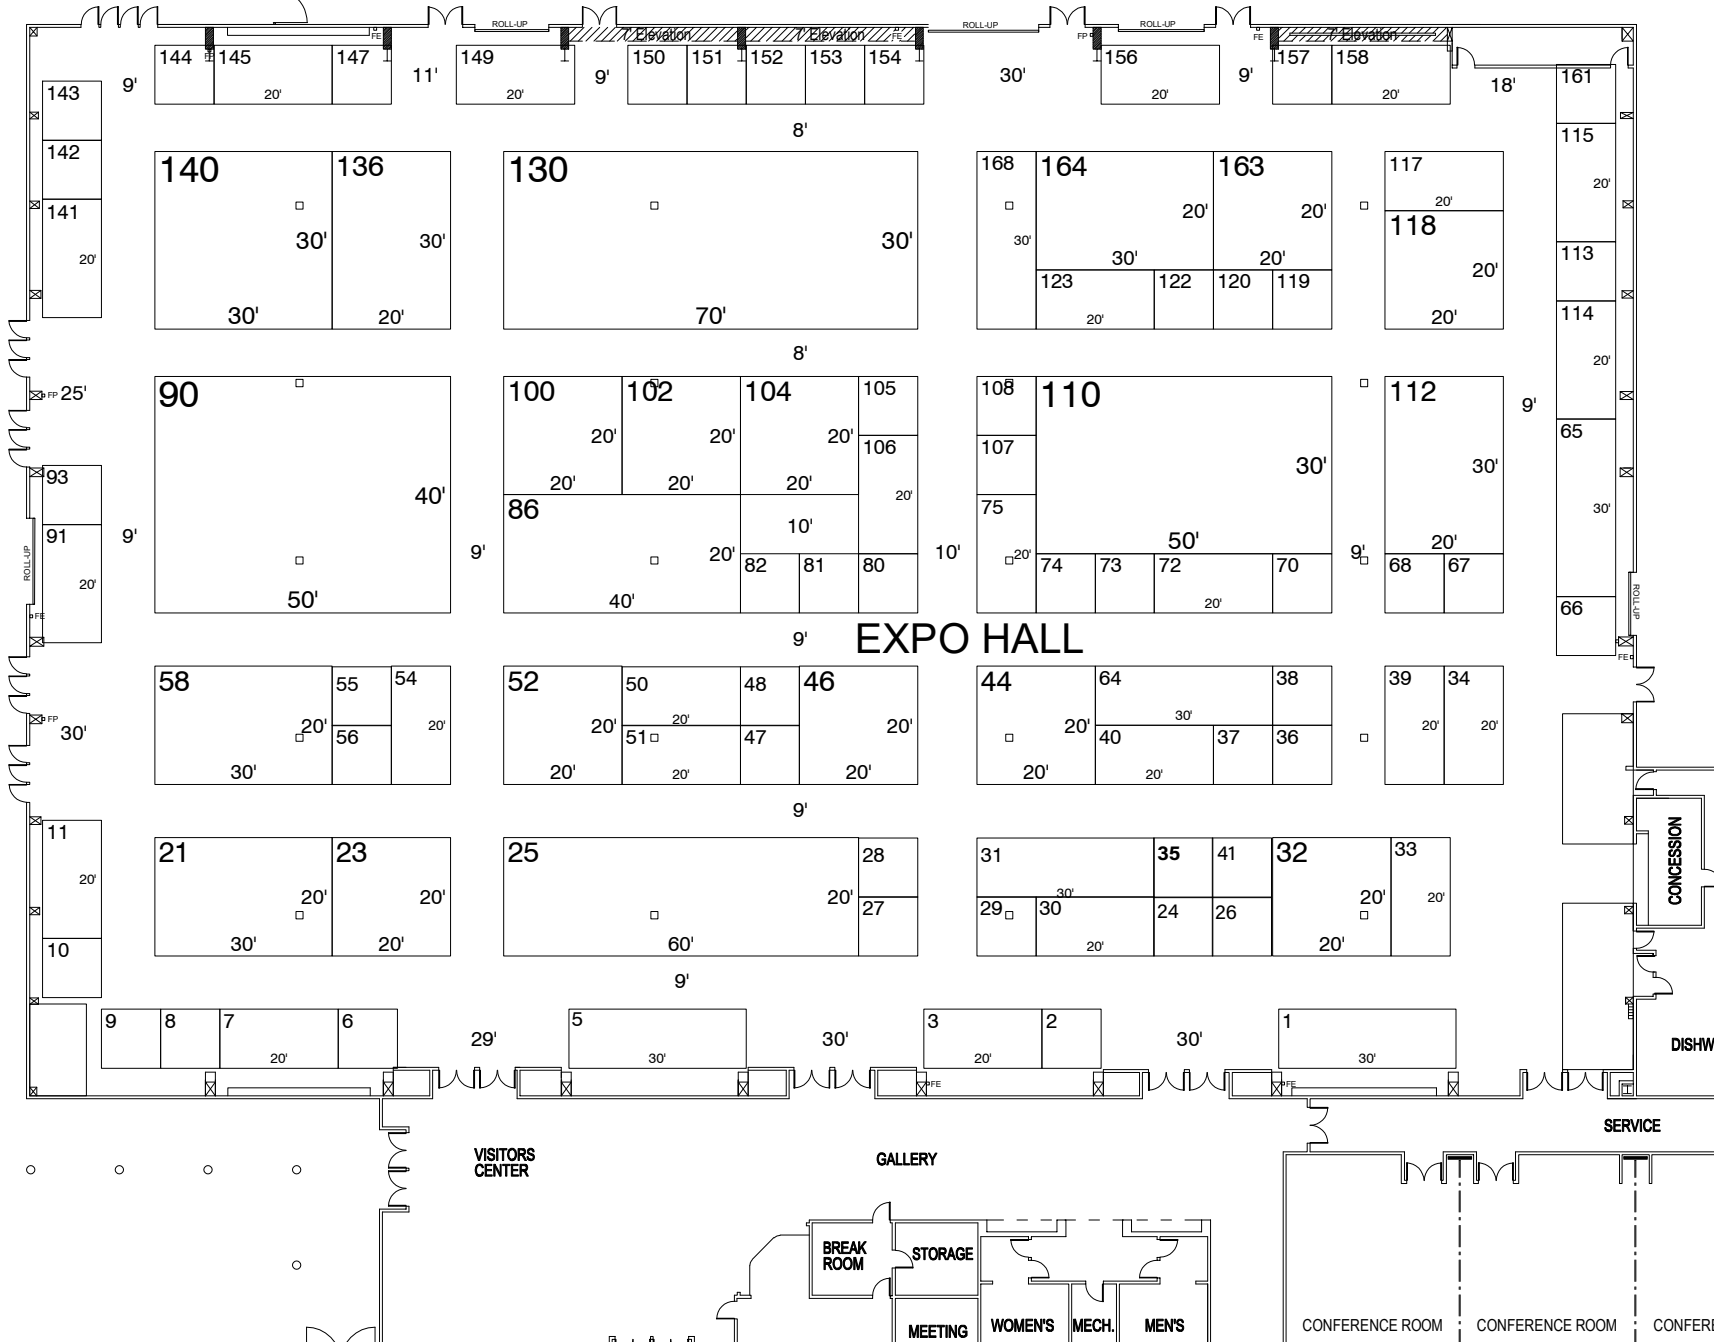

Willamette Valley Agricultural Show 2023

Show Name: Willamette Ag 2023

Show Dates: November 14-16, 2023

Facility: Linn County Event Center

City, State: Albany, OR

Location: Willamette

Legend:

Inventory as of 10/06/2023

Dimension	Size	Qty	SqFt
10x10'	100	43	4,300
10x20'	200	24	4,800
10x30'	300	6	1,800
20x20'	400	11	4,400
20x30'	600	5	3,000
20x40'	800	1	800
30x30'	900	1	900
20x60'	1,200	1	1,200
30x50'	1,500	1	1,500
40x50'	2,000	1	2,000
30x70'	2,100	1	2,100
Totals:	95		26,800

AE: Bjarne Blixt

Show Number: 13062

Drawn By: Gail Bamforth

Revised: 10/6/2023 3:13 PM

File: 13062-11-23 Willamette

Every effort has been made to ensure the accuracy of all information contained on this floor plan. However, no warranties, either expressed or implied are made with respect to this floor plan. If the location of building columns, utilities or other architectural components of the facility is a consideration in the construction of an exhibit, it is the sole responsibility of the exhibitor to physically inspect the facility to verify all dimensions and locations.

